


SCALE: 1/16" = 1'-0"

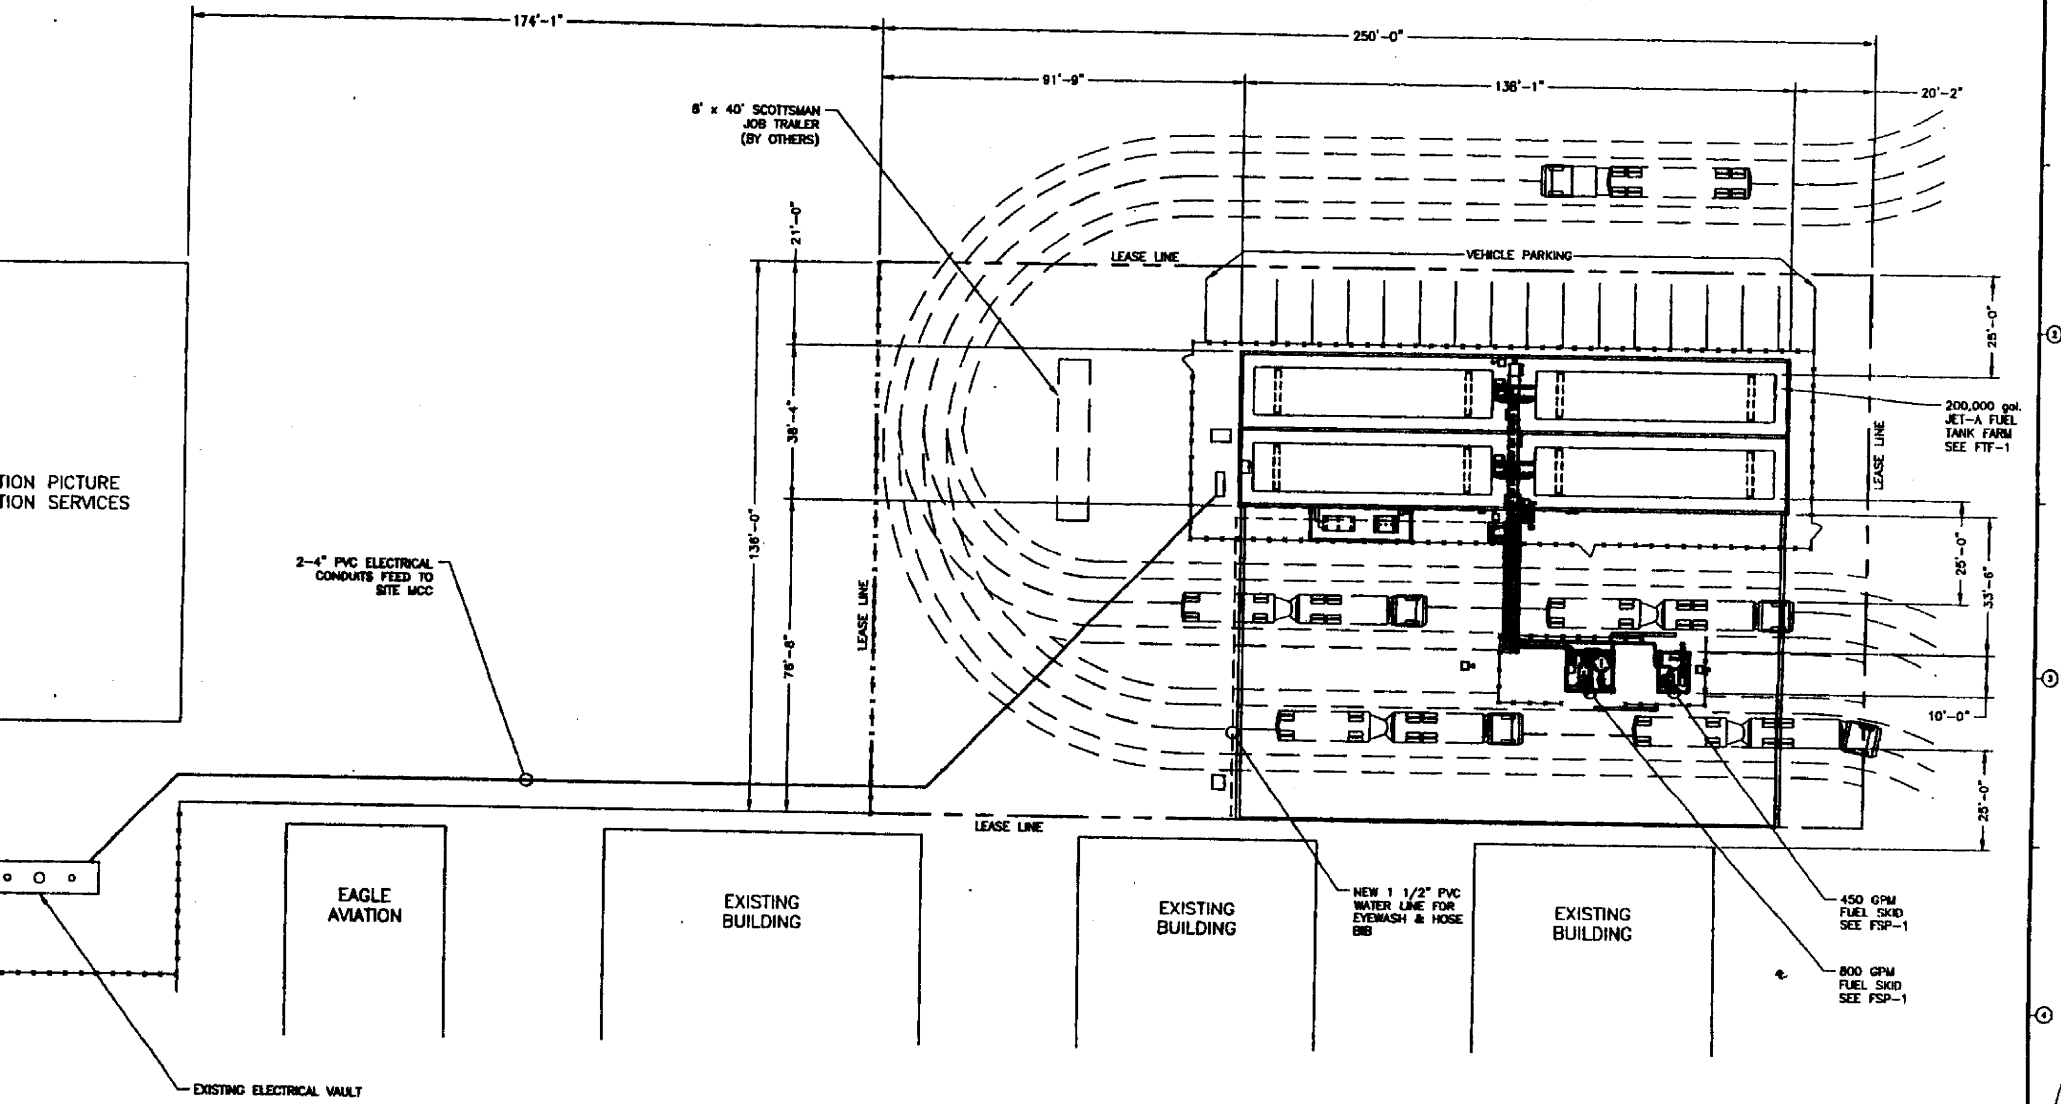

DATE	BY

Engineers & Constructors Inc.  
 72880 Redborough Court  
 Newport, California 92565-0001  
 Tel: 714 947-8888 Fax: 714 947-8888

LONG BEACH FUEL CONSORTIUM  
 LONG BEACH AIRPORT  
 4235 DONALD DOUGLES DRIVE  
 LONG BEACH, CA

GENERAL ARRANGEMENT  
 SITE PLAN

PROJECT NO. 1136-301  
 FILE NAME:  
 SHEET NO.